
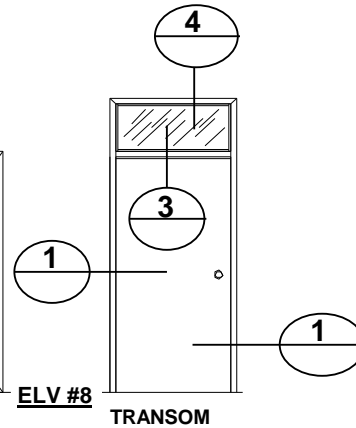
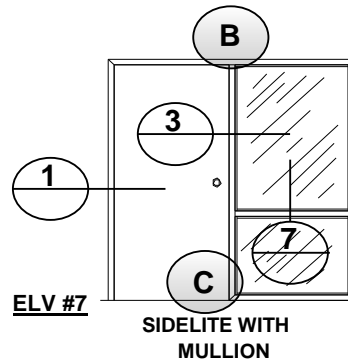
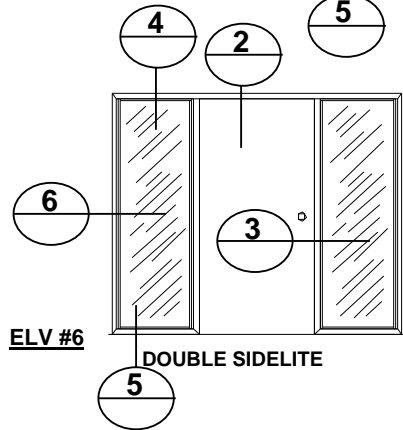
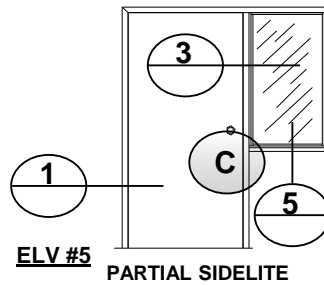
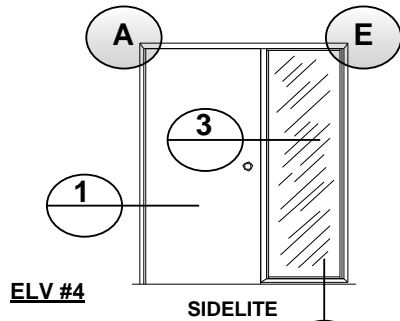
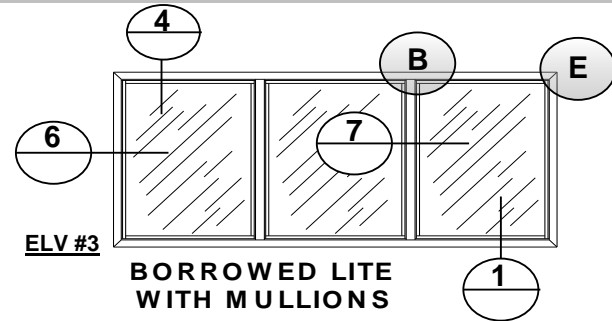
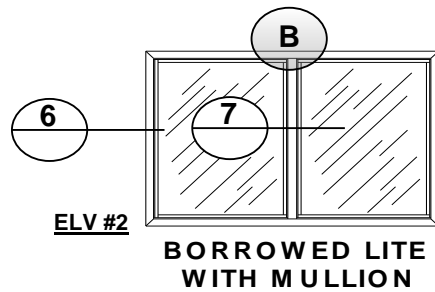


## IDP Inc. SIDELITE AND BORROWED LITE ELEVATIONS

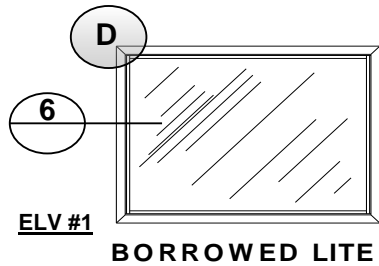


**IDP Inc.**  
21300 W. 8 Mile Rd.  
Southfield, MI 48075  
1-877-645-2770

Phone: 248-352-0044  
Fax: 248-352-4222  
www.idpframes.com  
info@idpframes.com

PROJECT:	
JOB NO.	
SHEET:	OF:

# IDP Inc. TRANSOM & SIDELITE SECTIONS

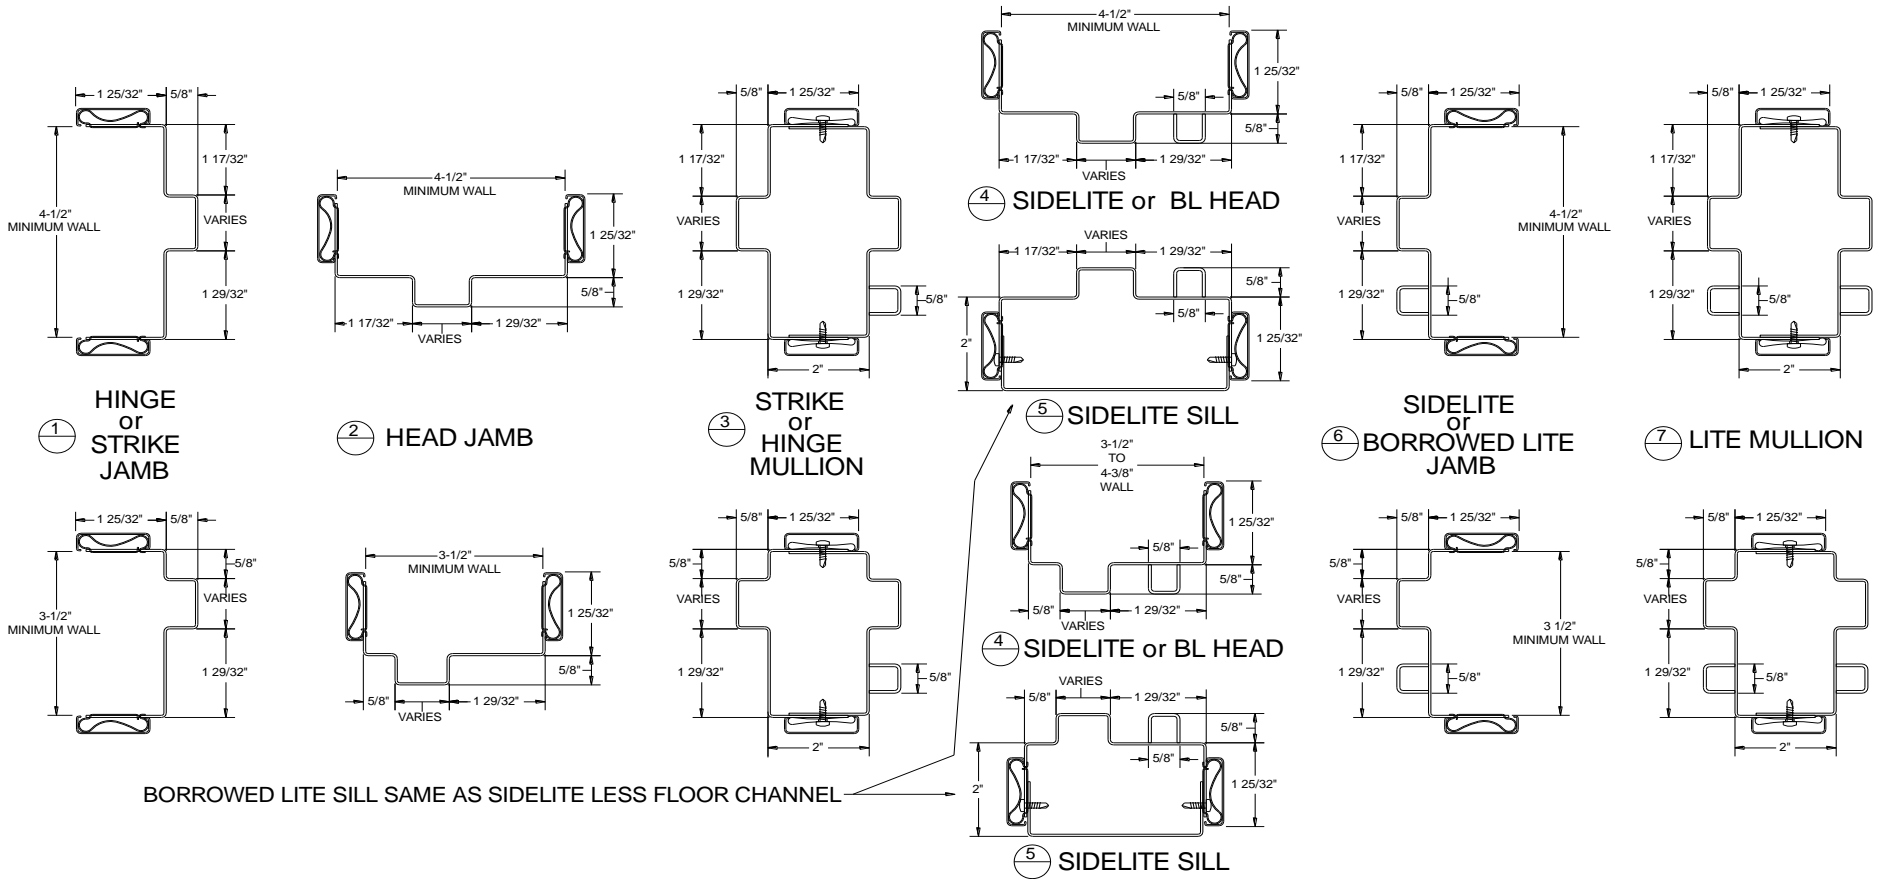

1. 1-3/4" DOORS ONLY
2. 4-1/2" MINIMUM WALL FOR FIRE RATING
3. 2-5/8" TO 3-3/8" WALLS SINGLE RABBET PROFILE (see FIXED THROAT FRAME SECTIONS page)
4. STEEL CASING SUPPLIED FOR ALL MULLIONS & SIDELITE SILLS



**IDP Inc.**  
21300 W. 8 Mile Rd.  
Southfield, MI 48075  
1-877-645-2770

**Phone: 248-352-0044**  
**Fax: 248-352-4222**  
**www.idpframes.com**  
**info@idpframes.com**

PROJECT:	
JOB NO.	
SHEET:	OF: