


# IDP Inc. TRANSOM & SIDELITE SECTIONS

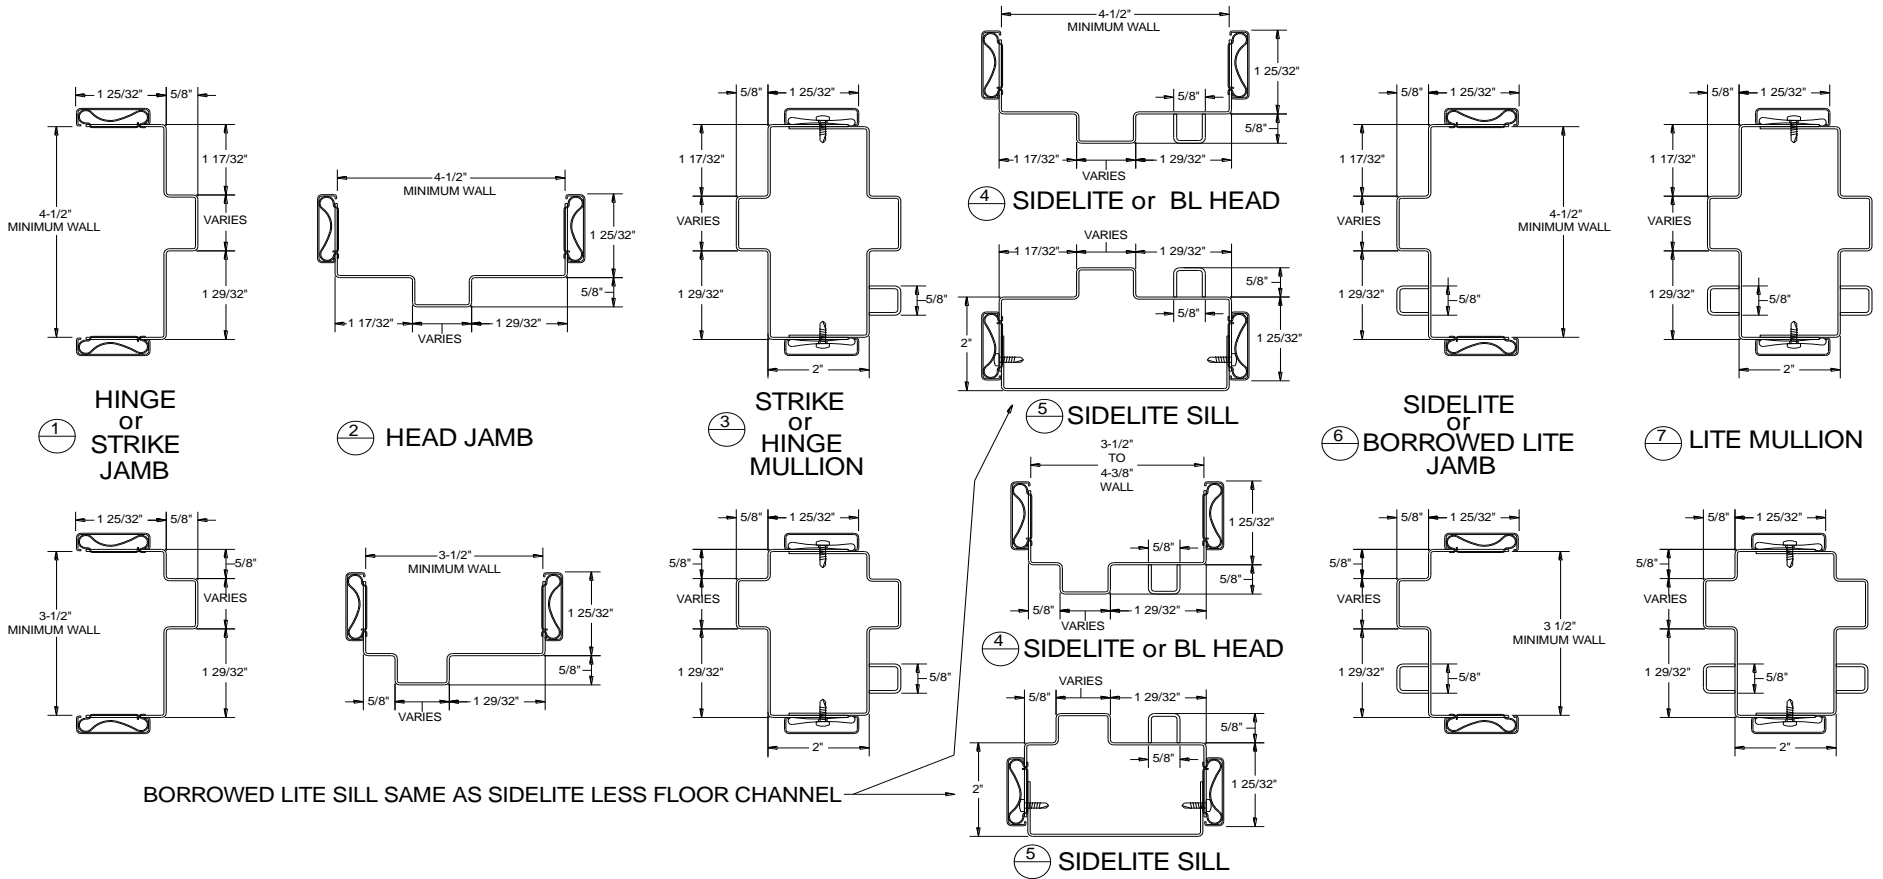

1. 1-3/4" DOORS ONLY
2. 4-1/2" MINIMUM WALL FOR FIRE RATING
3. 2-5/8" TO 3-3/8" WALLS SINGLE RABBET PROFILE (see page 12)
4. STEEL CASING SUPPLIED FOR ALL MULLIONS & SIDELITE SILLS



**IDP Inc.**  
 21300 W. 8 Mile Rd.  
 Southfield, MI 48075  
 1-877-645-2770

**Phone: 248-352-0044**  
**Fax: 248-352-4222**  
[www.idpframes.com](http://www.idpframes.com)  
[info@idpframes.com](mailto:info@idpframes.com)

PROJECT:	
JOB NO.	
SHEET:	OF: