


IDP Inc. TRANSOM & SIDELITE SECTIONS

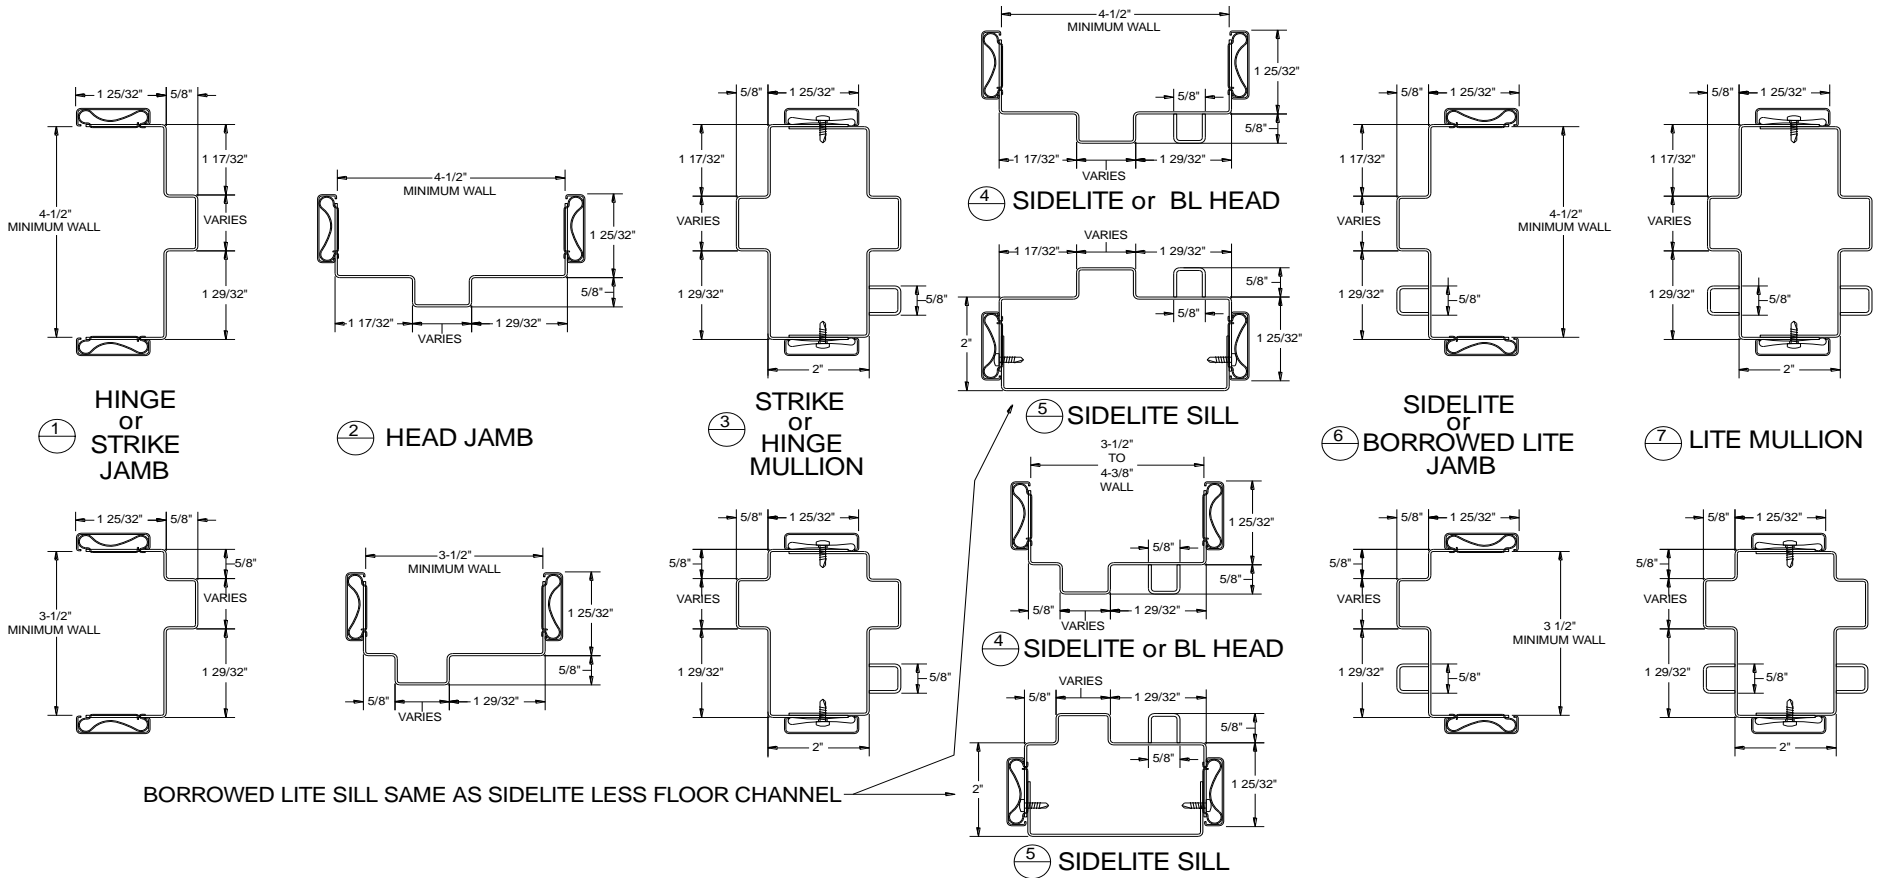

1. 1-3/4" DOORS ONLY
2. 4-1/2" MINIMUM WALL FOR FIRE RATING
3. 2-5/8" TO 3-3/8" WALLS SINGLE RABBET PROFILE (see page 12)
4. STEEL CASING SUPPLIED FOR ALL MULLIONS & SIDELITE SILLS



IDP Inc.
 21300 W. 8 Mile Rd.
 Southfield, MI 48075

Phone: 248-352-0044
Fax: 248-352-4222
www.idpframes.com

PROJECT:	
JOB NO.	
SHEET:	OF: